
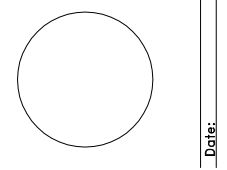


This drawing is the property of Connolly Bros. Inc., Beverly, MA. The use of this document is restricted to the conveyance of information to customers or vendors of Connolly Bros. Inc. which reserves all proprietary rights hereto. No other use, duplication or reproduction in whole or in part may be made of this document except upon the written consent of Connolly Bros. Inc. The information conveyed here in is intended exclusively for the project identified by the title block and receipt by the owner, architect, engineer, or contractor on this project is evidence of their acceptance to these conditions of restricted use.

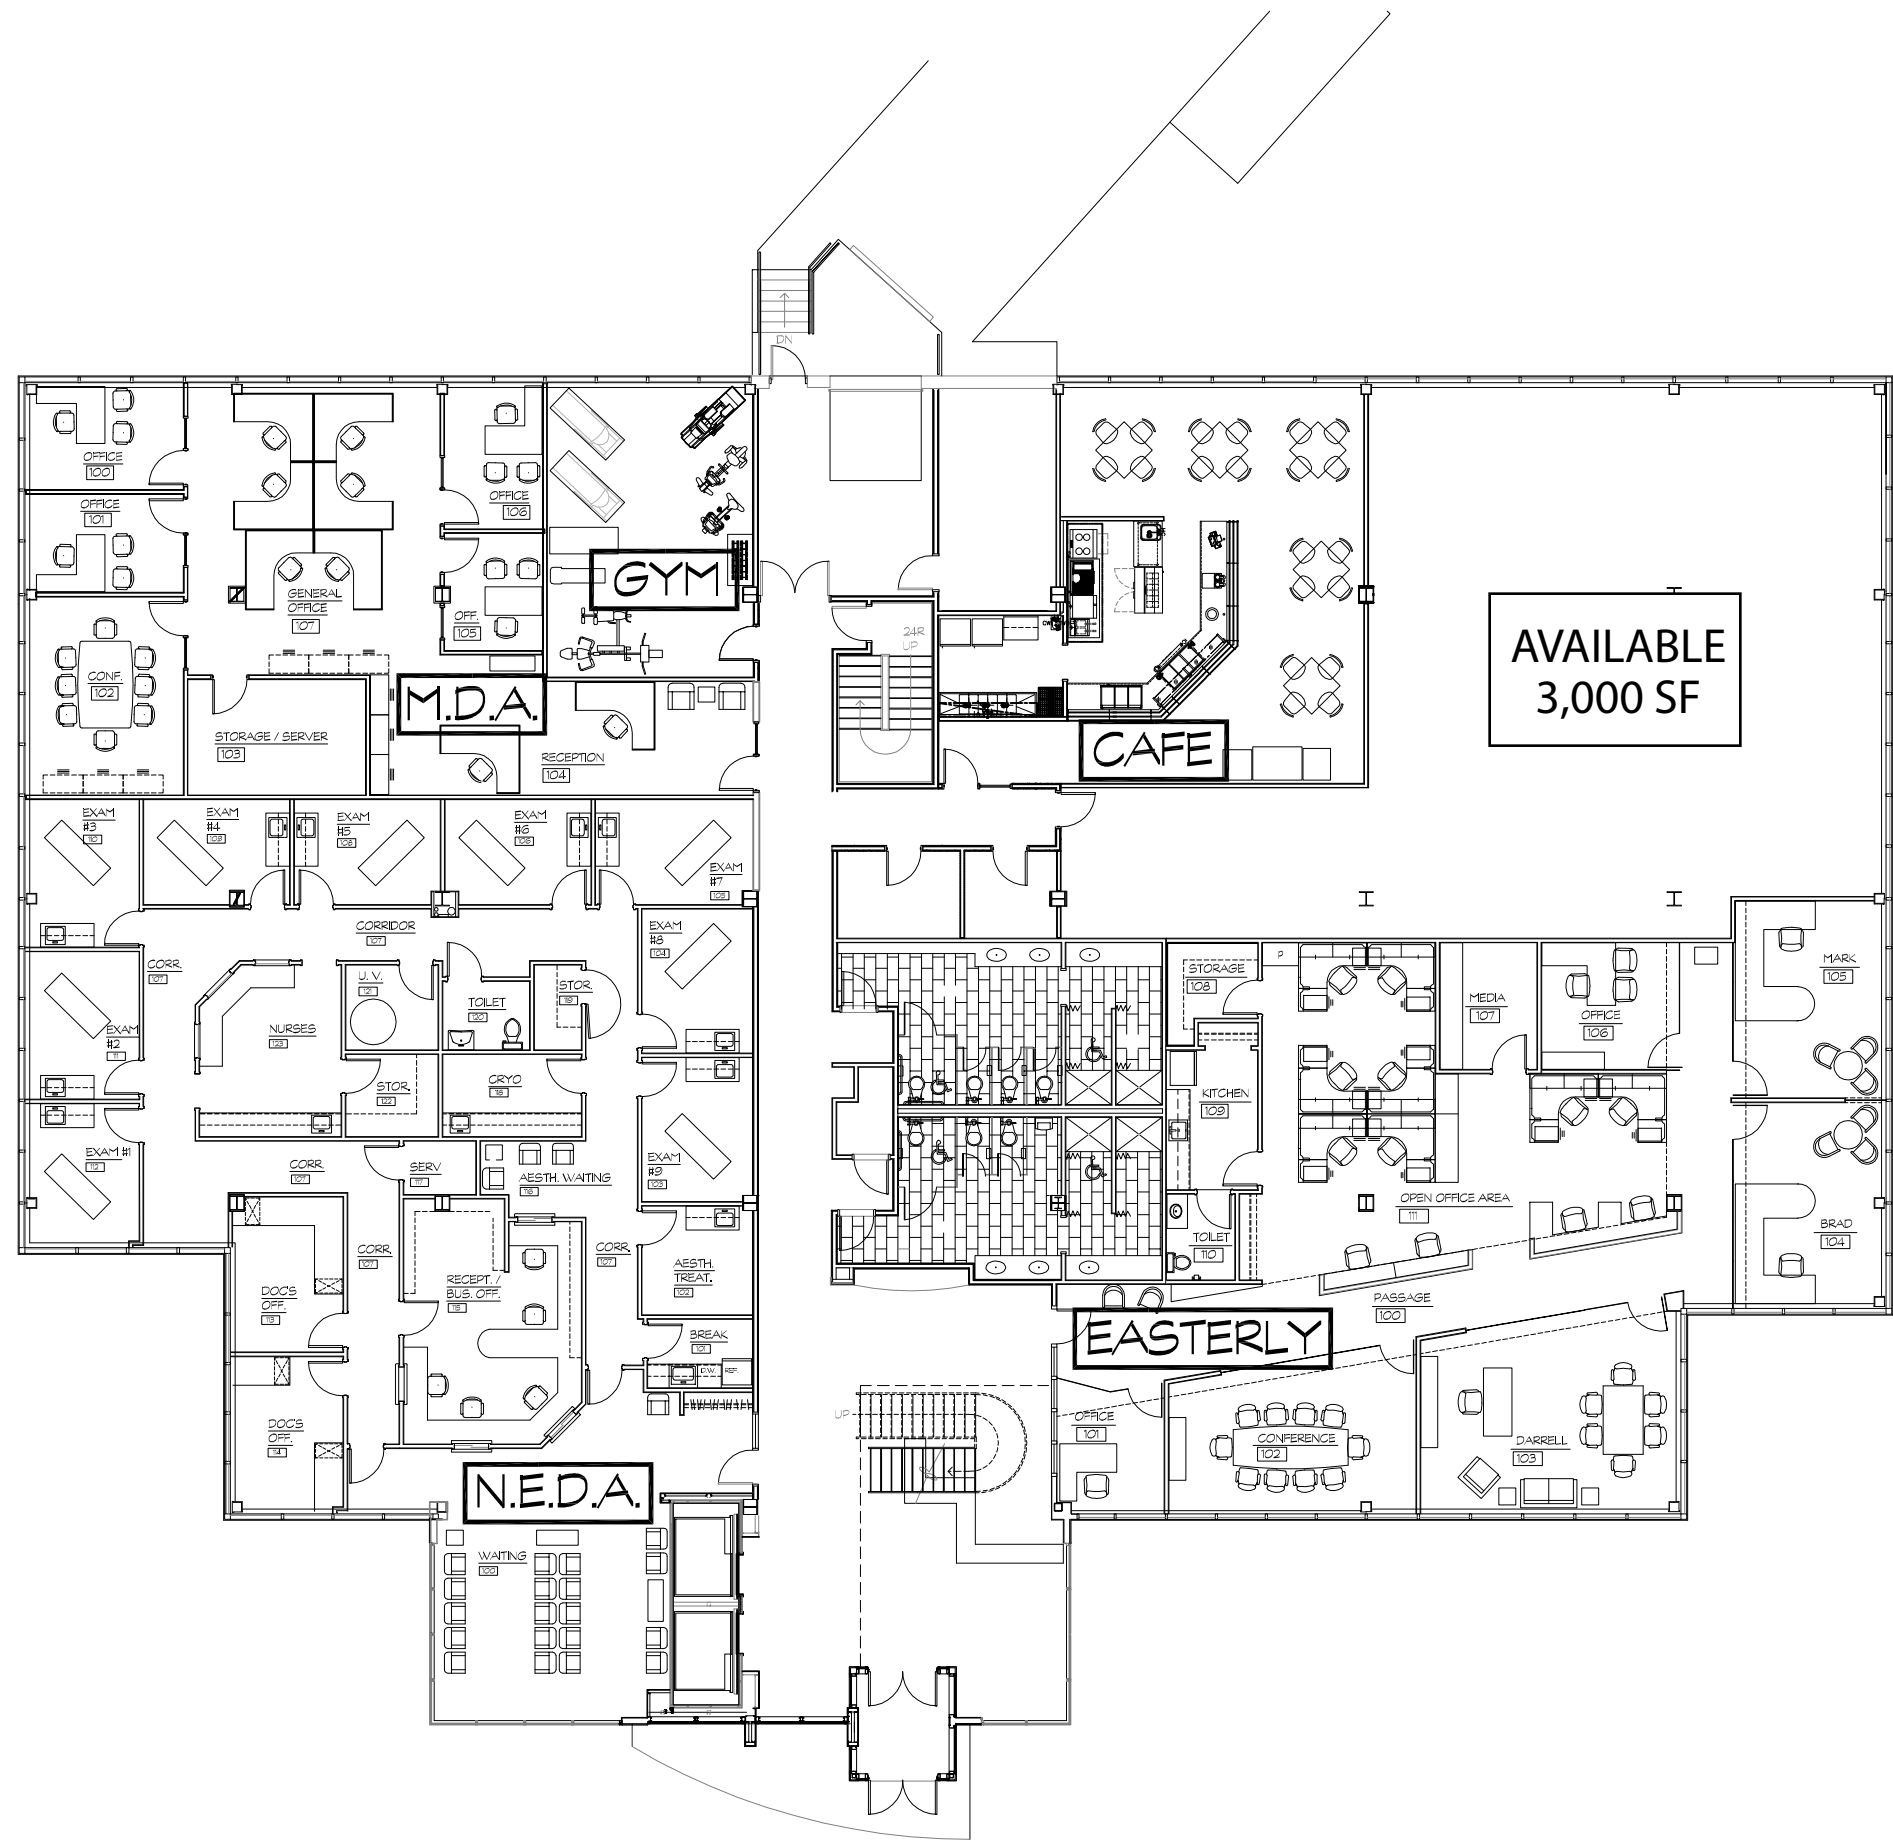


ISSUE LOG		Δ	CLOUDED	REVISION
NO.	Date	Description		
1	2-28-11			
2				
3				
4				
5				
6				
7				
8				

Connolly Partnership
138 Conant Street
Beverly, Massachusetts

152 Conant Street, Beverly, Mass
Phone (978) 927-4053
Fax (978) 927-7928
www.connollybros.com

CONNOLLY
Planning • Design • Construction

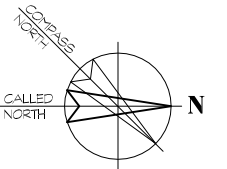

DRAWN:	BAC
CHECKED:	-
JOB NO.:	23-8135
SCALE:	1/8" = 1'-0"

FIRST FLOOR PLAN

FIRST FLOOR PLAN

SCALE 1/8" = 1'-0"

T:\From S drive\138 Conant-WD -Sections\details, present\PRESENTATION1.st FLOOR.dwg, 2/28/2011 10:48:22 AM, PDF995